


NO./ DATE/ REVISION

THESE PLANS ARE INTENDED ONLY FOR THE ORIGINAL SITE FOR WHICH THEY WERE DESIGNED AND ARE THE PROPERTY OF DAZ DESIGN ASSOCIATES. THESE PLANS ARE PROTECTED UNDER FEDERAL COPYRIGHT LAWS AND ANY REPRODUCTION, IN WHOLE OR IN PART WITHOUT THE EXPRESSED WRITTEN CONSENT OF DAZ DESIGN ASSOCIATES IS PROHIBITED. ANY DISCREPANCY DISCOVERED BETWEEN THESE PLANS AND ANY OTHER SETS OF PLANS OR OTHER SETS OF PLANS ON OTHER SITES IS PROHIBITED WITHOUT THE CONSENT OF DAZ DESIGN ASSOCIATES. ANY DISCREPANCY DISCOVERED BETWEEN THESE PLANS AND ANY OTHER SETS OF PLANS ON OTHER SITES PRIOR TO COMMENCEMENT OF THE WORK IN QUESTION, ALL WRITTEN DIMENSIONS SHALL TAKE PRECEDENCE OVER SCALED DIMENSIONS.


**DAZ Design Associates, Inc.**  
 A California Corporation  
 18640 Sutter Blvd., Suite 500  
 Morgan Hill, California 95037  
 Phone: (408) 778-7005 Fax: (408) 778-7004  
 email: daz.design@ganite.com

**Exterior Elevations**  
 Massei Construction  
 Lot 2  
 18081 Saratoga Los Gatos Road  
 Monte Sereno, California

DATE: JUNE 18, 2021  
 SCALE: 1/4" = 1'-0"  
 PROJECT MANAGER: SCOTT ZAJUETA  
 DRAWN: GZ  
 JOB NO.: DZ2421  
 SHEET: **A3.1**

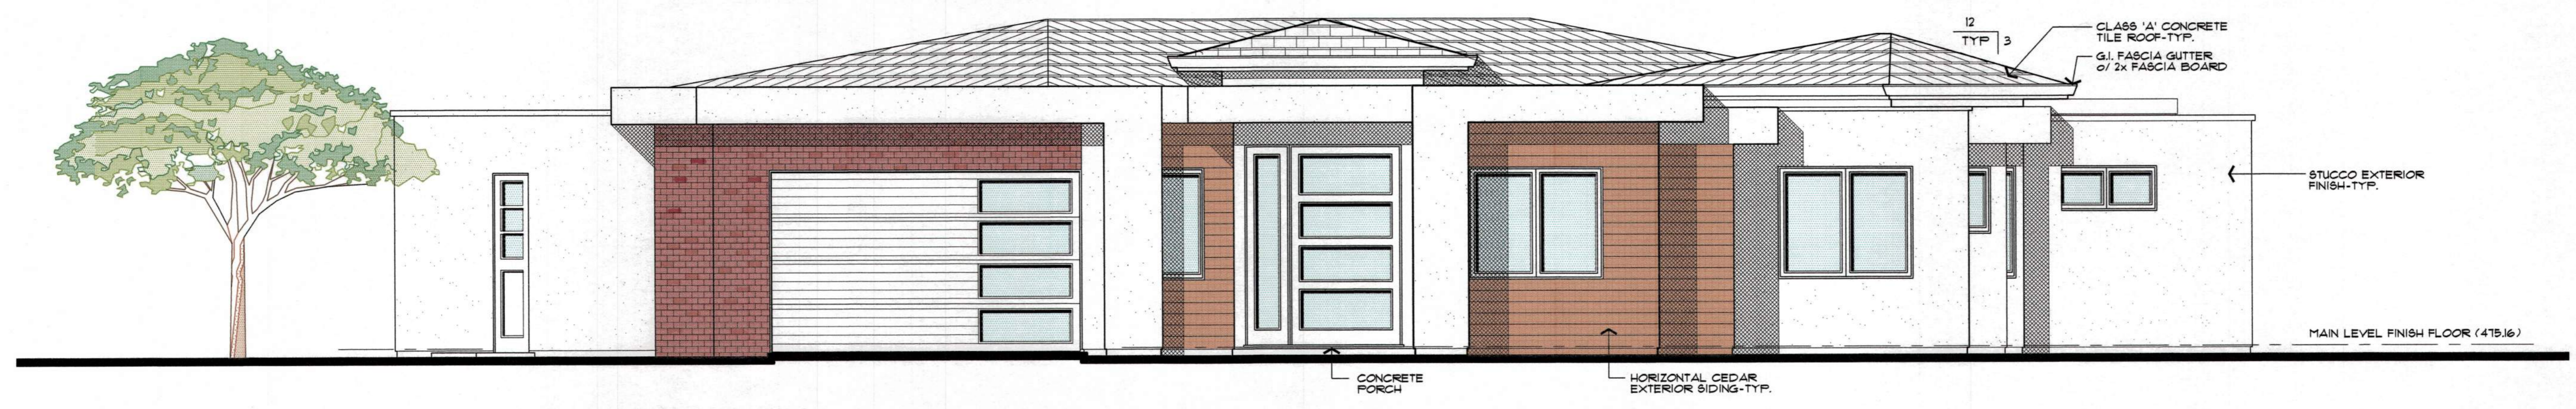

**south elevation**

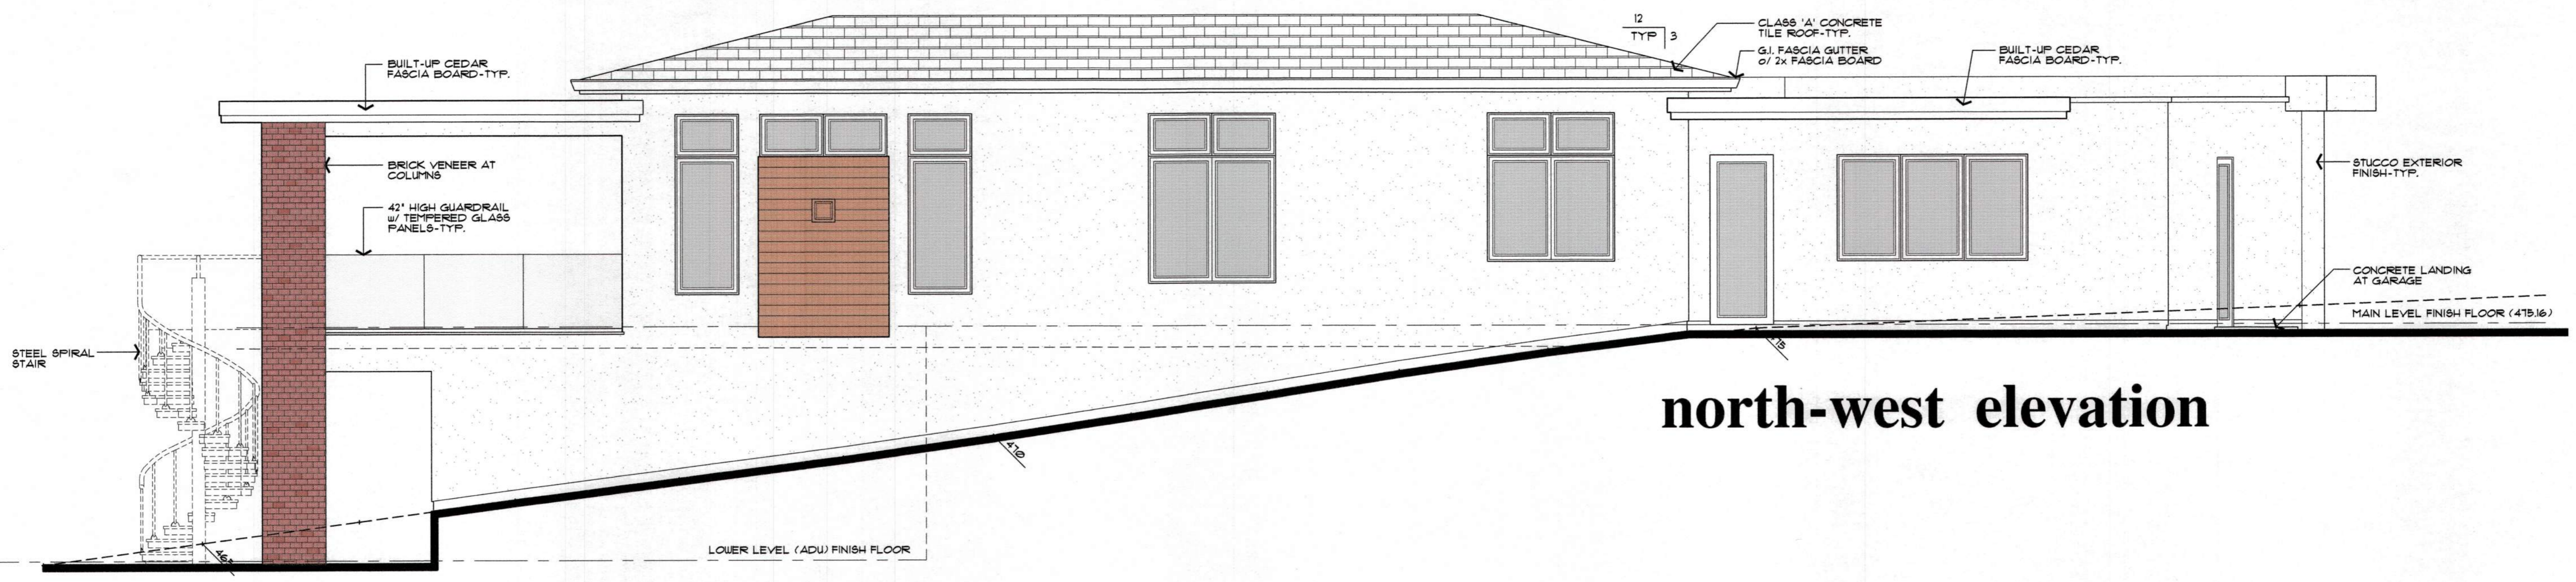


**north-west elevation**

SCALE: 1/4" = 1'-0" (SEE NOTE ON SHEET DZ2421 FOR DIMENSIONS AND FINISHES)



north-east elevation

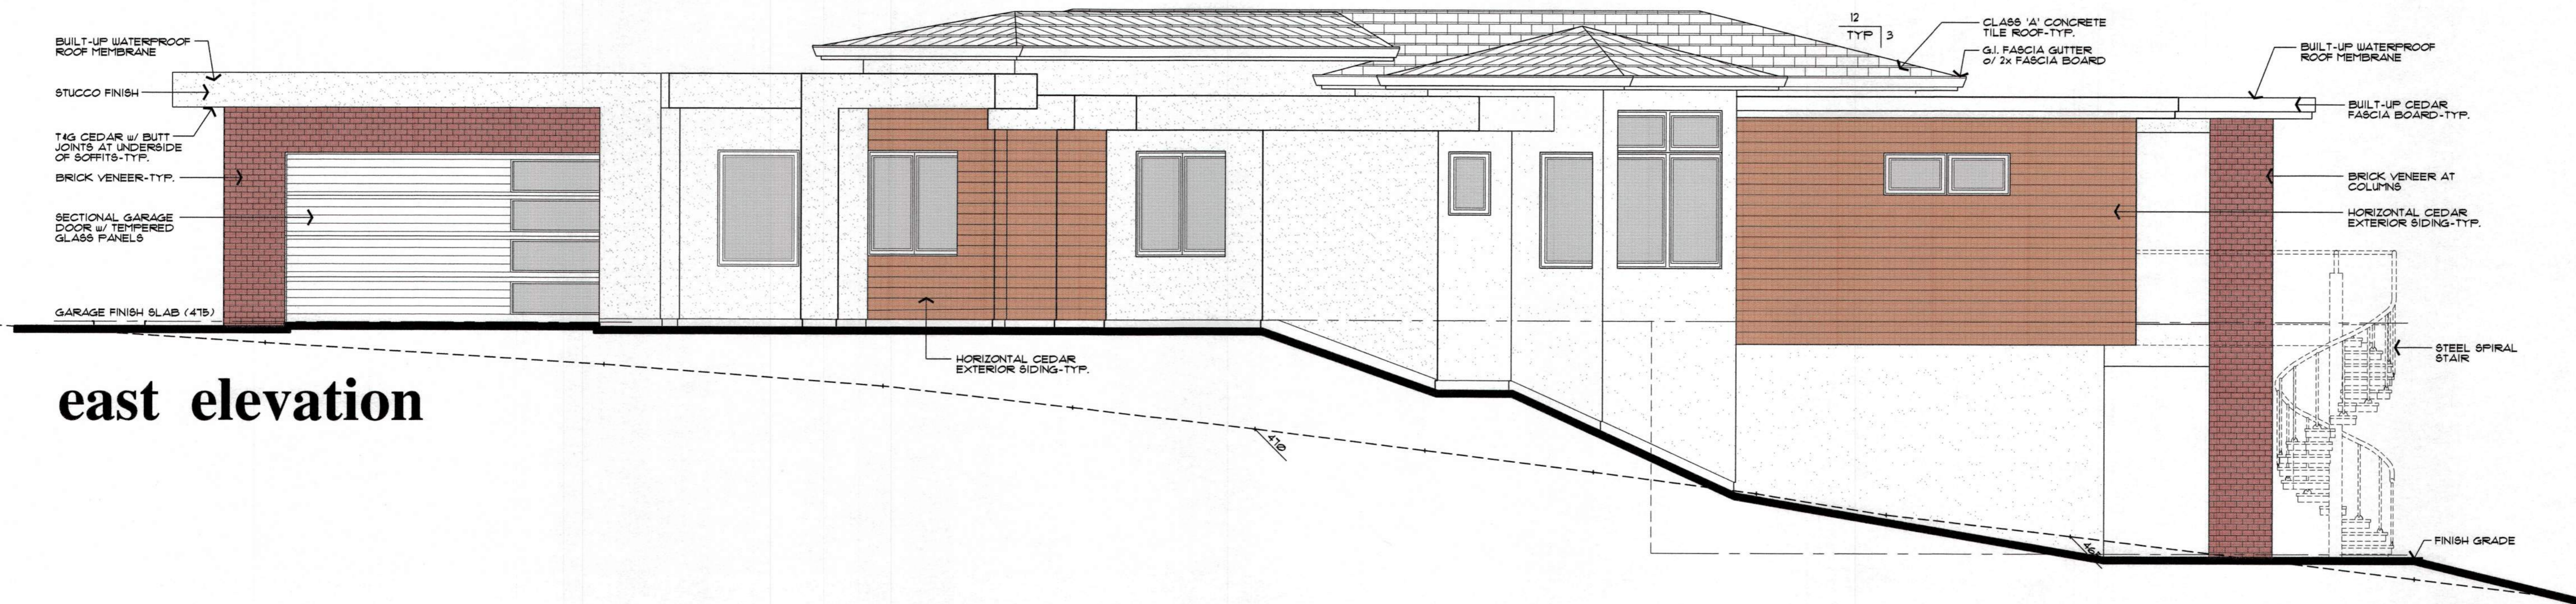

east elevation

NO./ DATE/ REVISION

THESE PLANS ARE INTENDED ONLY FOR THE ORIGINAL SITE FOR WHICH THEY WERE DESIGNED AND ARE THE PROPERTY OF DAZ DESIGN ASSOCIATES, INC. NO PART OF THESE PLANS OR ANY COPYRIGHTED LAWS AND MAY NOT BE REPRODUCED OR REPRODUCED IN WHOLE OR IN PART WITHOUT THE EXPRESS WRITTEN CONSENT OF DAZ DESIGN ASSOCIATES, INC. ANY DISCREPANCY, DISCREPANCY, OR DISCREPANCY DISCOVERED IN THESE PLANS SHALL BE THE RESPONSIBILITY OF THE CLIENT. DAZ DESIGN ASSOCIATES, INC. SHALL TAKE PRECEDENCE OVER SCALED DIMENSIONS.

**DAZ Design Associates, Inc.**  
 A California Corporation  
 18640 Sutter Blvd., Suite 500  
 Morgan Hill, California 95037  
 Phone: (408) 778-7005 Fax: (408) 778-7004  
 email: daz.design@daziac.com

DRAWING TITLE	Exterior Elevations
JOB TITLE	Massei Construction
JOB ADDRESS	Lot 2 18081 Saratoga Los Gatos Road Monte Sereno, California

DATE	JUNE 18, 2021
SCALE	1/4" = 1'-0"
PROJECT MANAGER	SCOTT ZAZUETA
DRAWN	SEZ
JOB NO.	DZ2421
SHEET	

**A3.2**